

Rake Alinged Balusters

Based off a 7-1/2" Rise and 10" Run

For kneewall applications use 32" balusters

When using two balusters per tread on an open stair with a 34" handrail height use 36" and 39" balusters


When using 3 balusters per tread on an open stair with a 34" handrail height use 36", 39" and 42" long base balusters. The 39" baluster will need to have 1-1/4" cut-off from the bottom not including the tenon.

For 36" balconies use 36" balusters for 37"-39" balconies use 39" balusters and for 40"- 42" balconies use 42" balusters

Handrail Fittings

Start Easing use 42" balusters

Turnout and Volute use 42" balusters

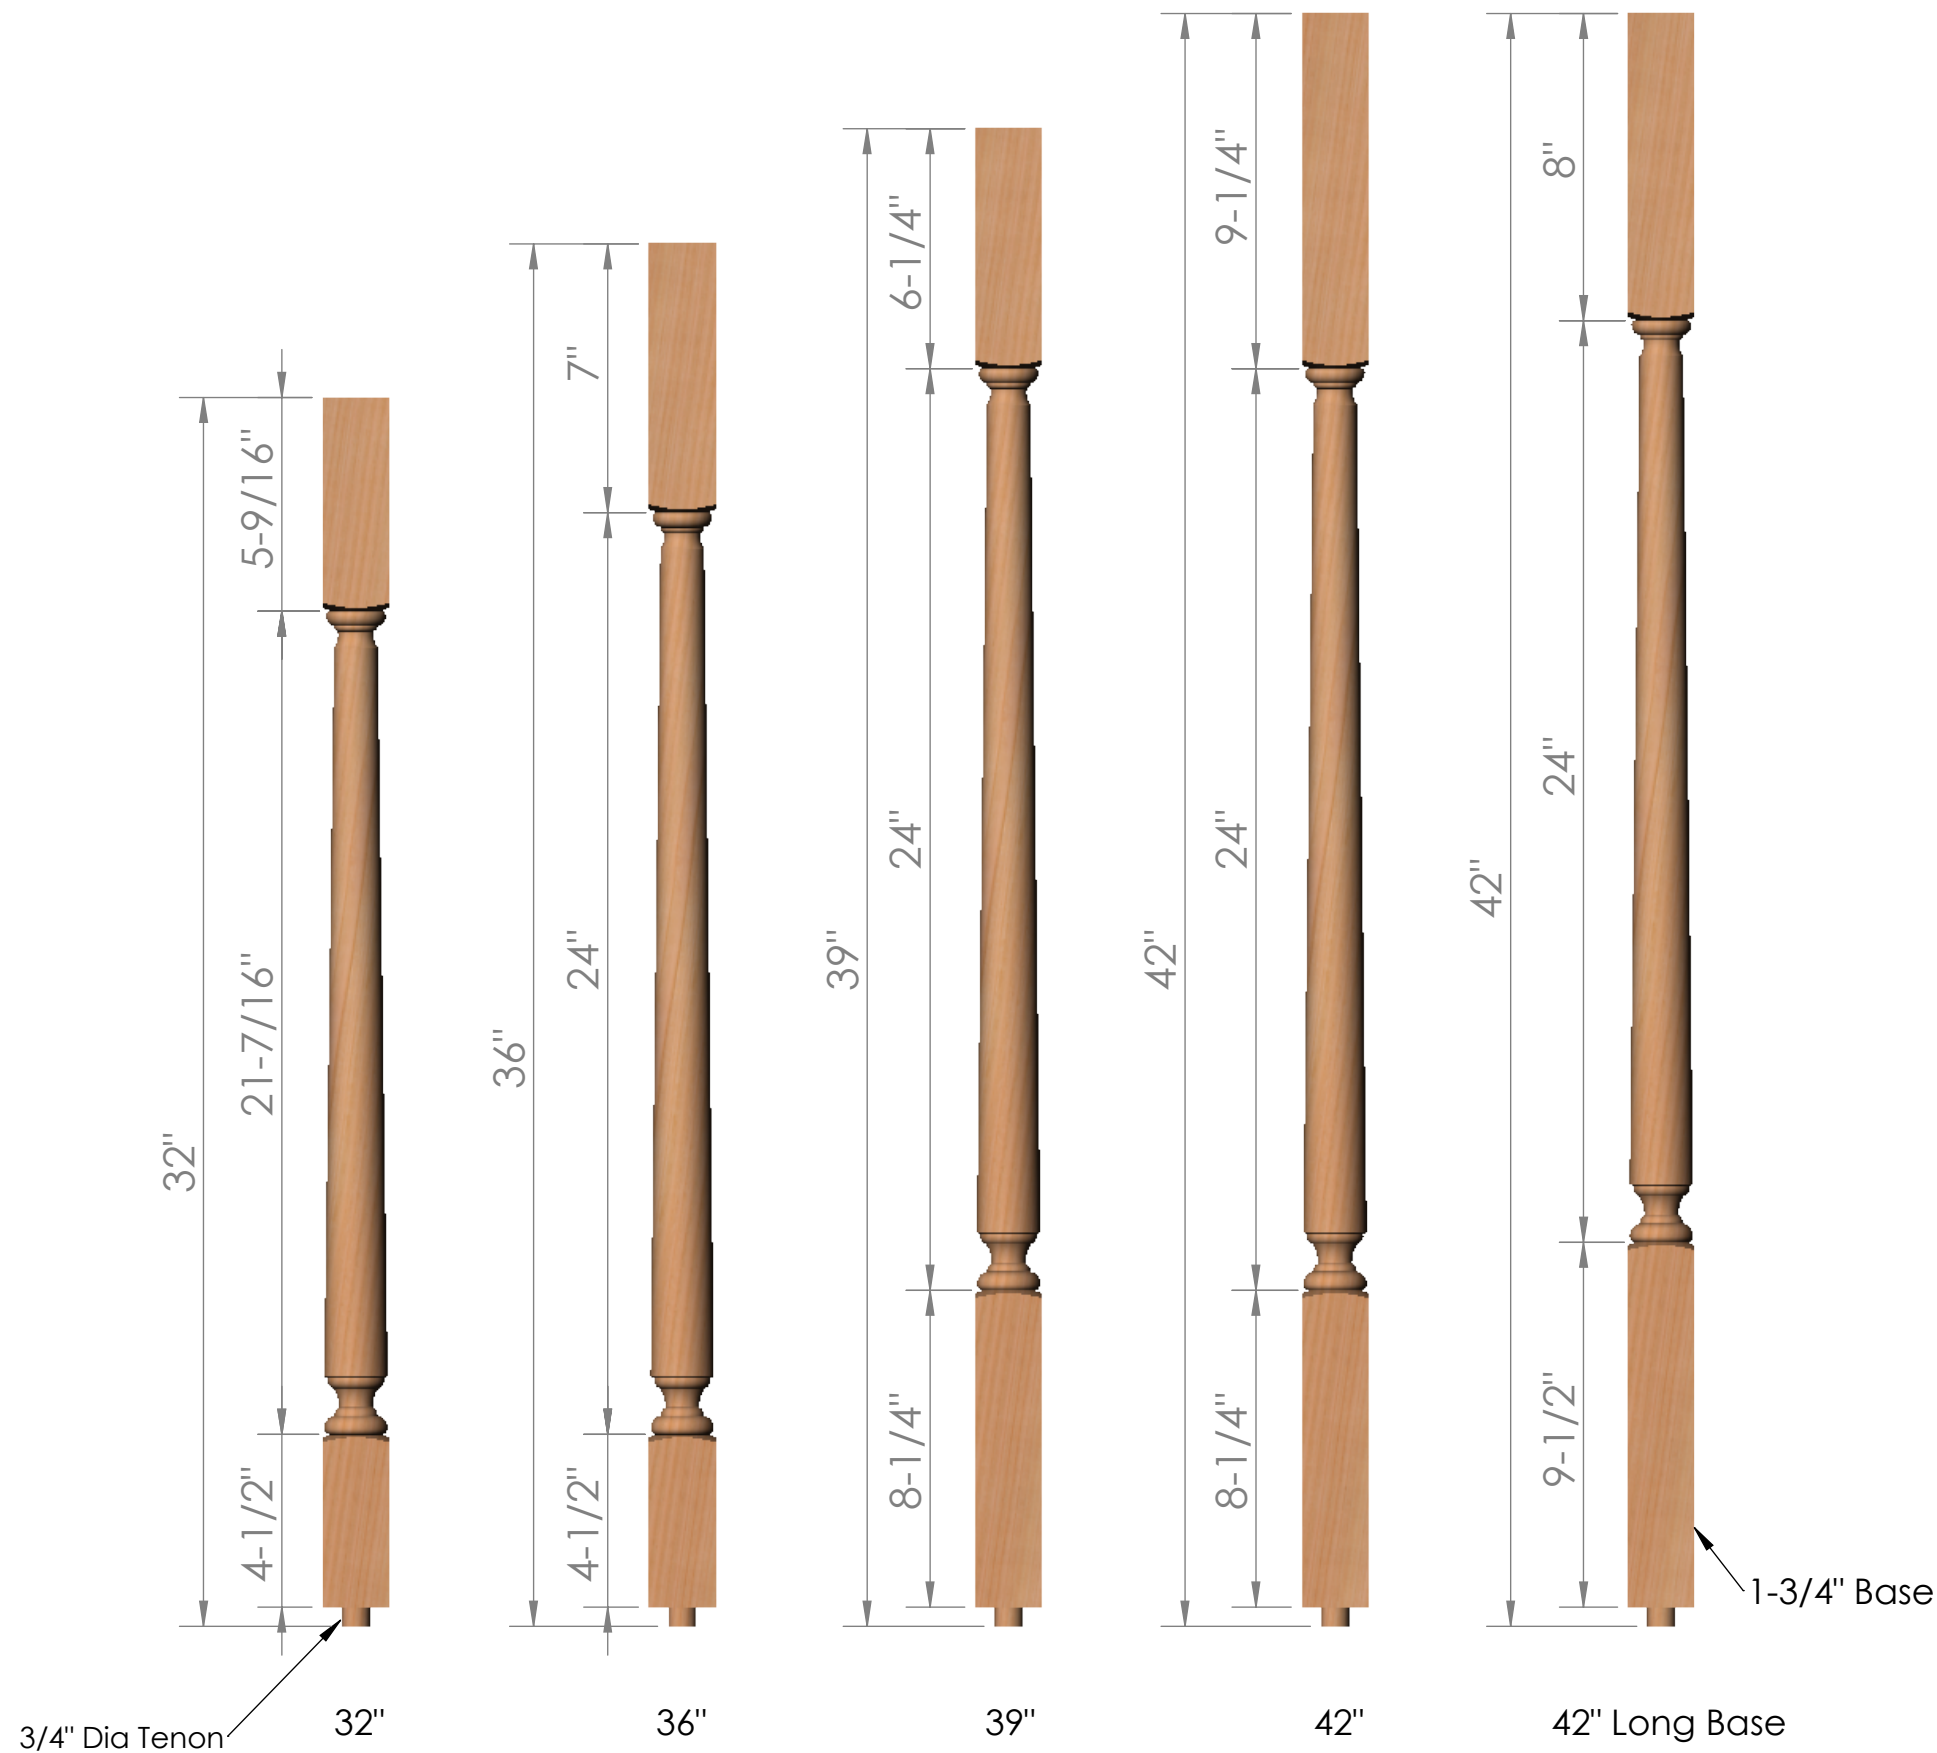

TITLE: **K13 Series Balusters Square Bottom
Square Top Rake Aligned**

PART # **K1313**

THIS DRAWING IS THE SOLE PROPERTY OF KINZEL WOOD PRODUCTS LLC. ANY REPRODUCTION IN PART OR AS A WHOLE WITHOUT THE WRITTEN PERMISSION OF KINZEL WOOD PRODUCTS LLC IS PROHIBITED.

KINZEL
WOOD PRODUCTS LLC